



THANK YOU FOR COMING

PUBLIC INFORMATION MEETING

SITE PLAN





DESIGN STATEMENT

We are honored to collaborate with the Tla'amin Nation to create a vibrant and welcoming space for the Lund community. Our design embraces both the cultural heritage and the natural beauty of this region. The new community recreation centre connects with the existing building through a thoughtfully designed covered outdoor space, fostering a sense of unity and continuity.

Inside, a spacious lobby leads to a state-of-the-art gymnasium, featuring a multi-purpose stage. The centre will also provide a versatile servery kitchen, ideal for community events, and universally accessible washrooms, ensuring inclusivity for all.

Central to the design are five magnificent wooden pillars, each adorned with carvings and artwork from local Tla'amin artisans, representing the stories and traditions of the people. A stained glass feature bathes the interior in rich hues of ochre, copper, and orange, reflecting the colors of the land and the cultural significance of these tones.

This project is more than a building—it is a space for gathering, celebrating, and fostering the strong spirit of the Tla'amin Nation and the broader community.

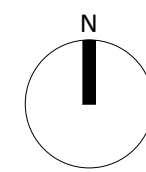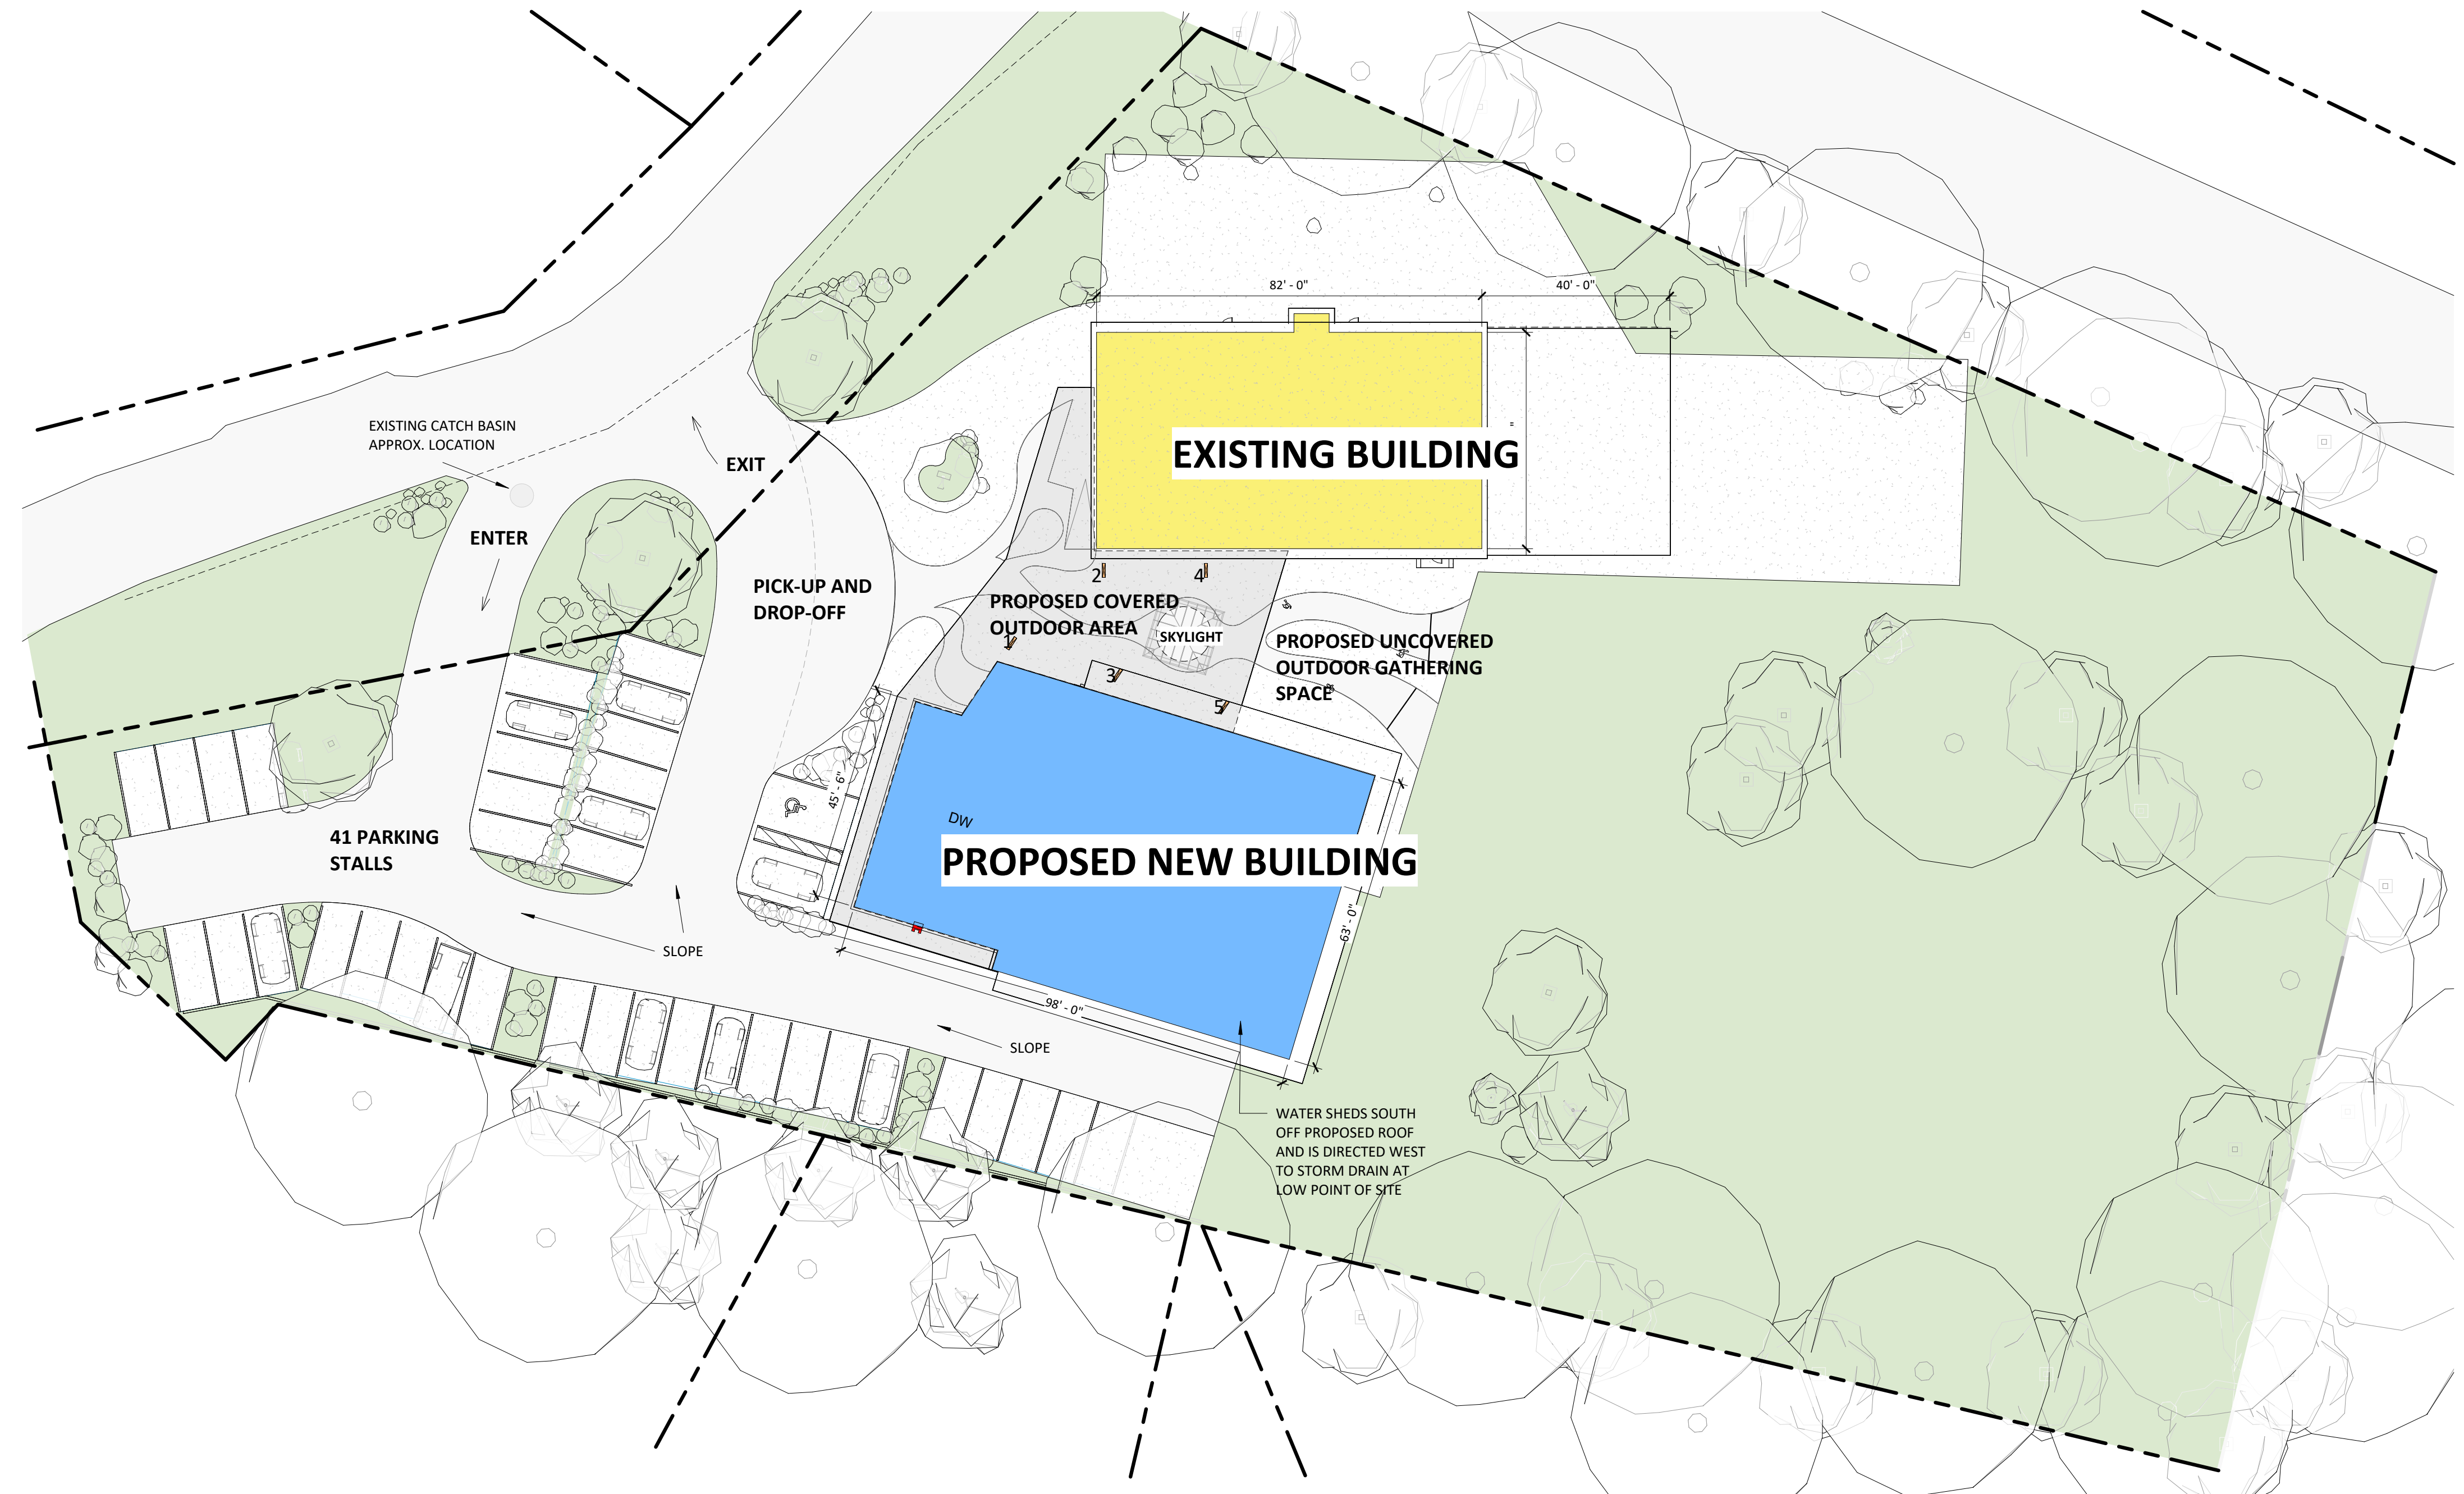

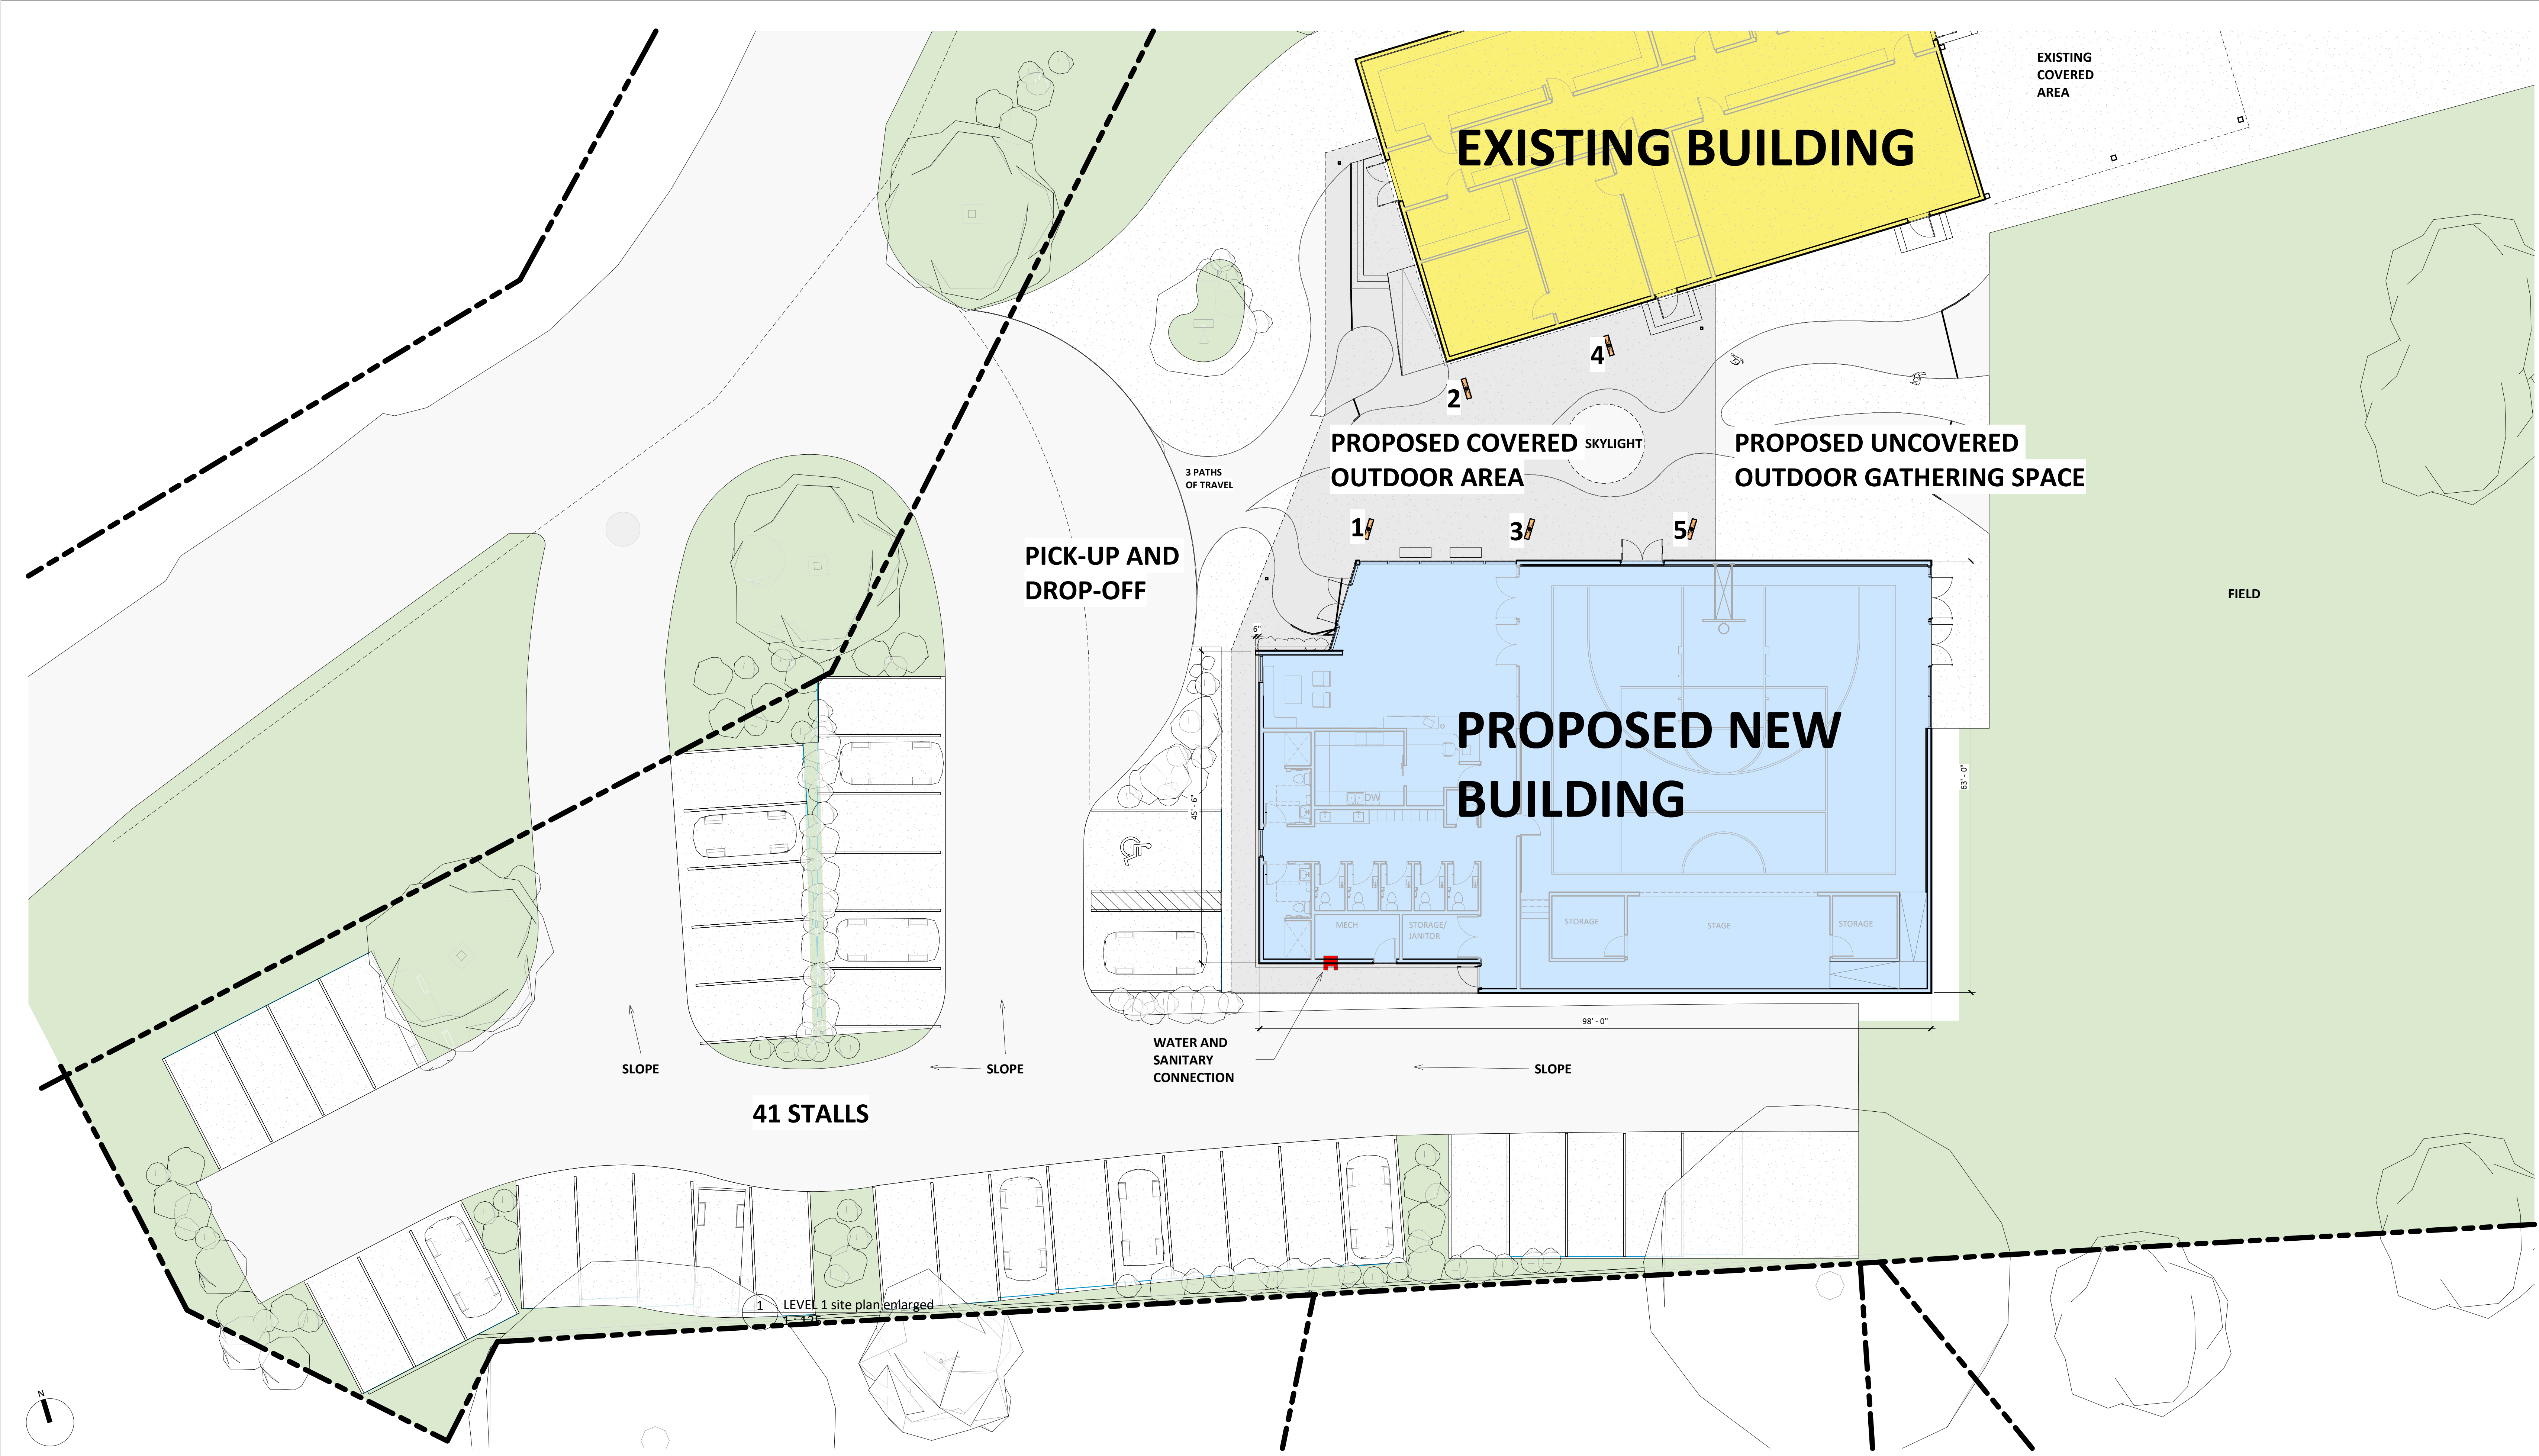


IMAGE 1

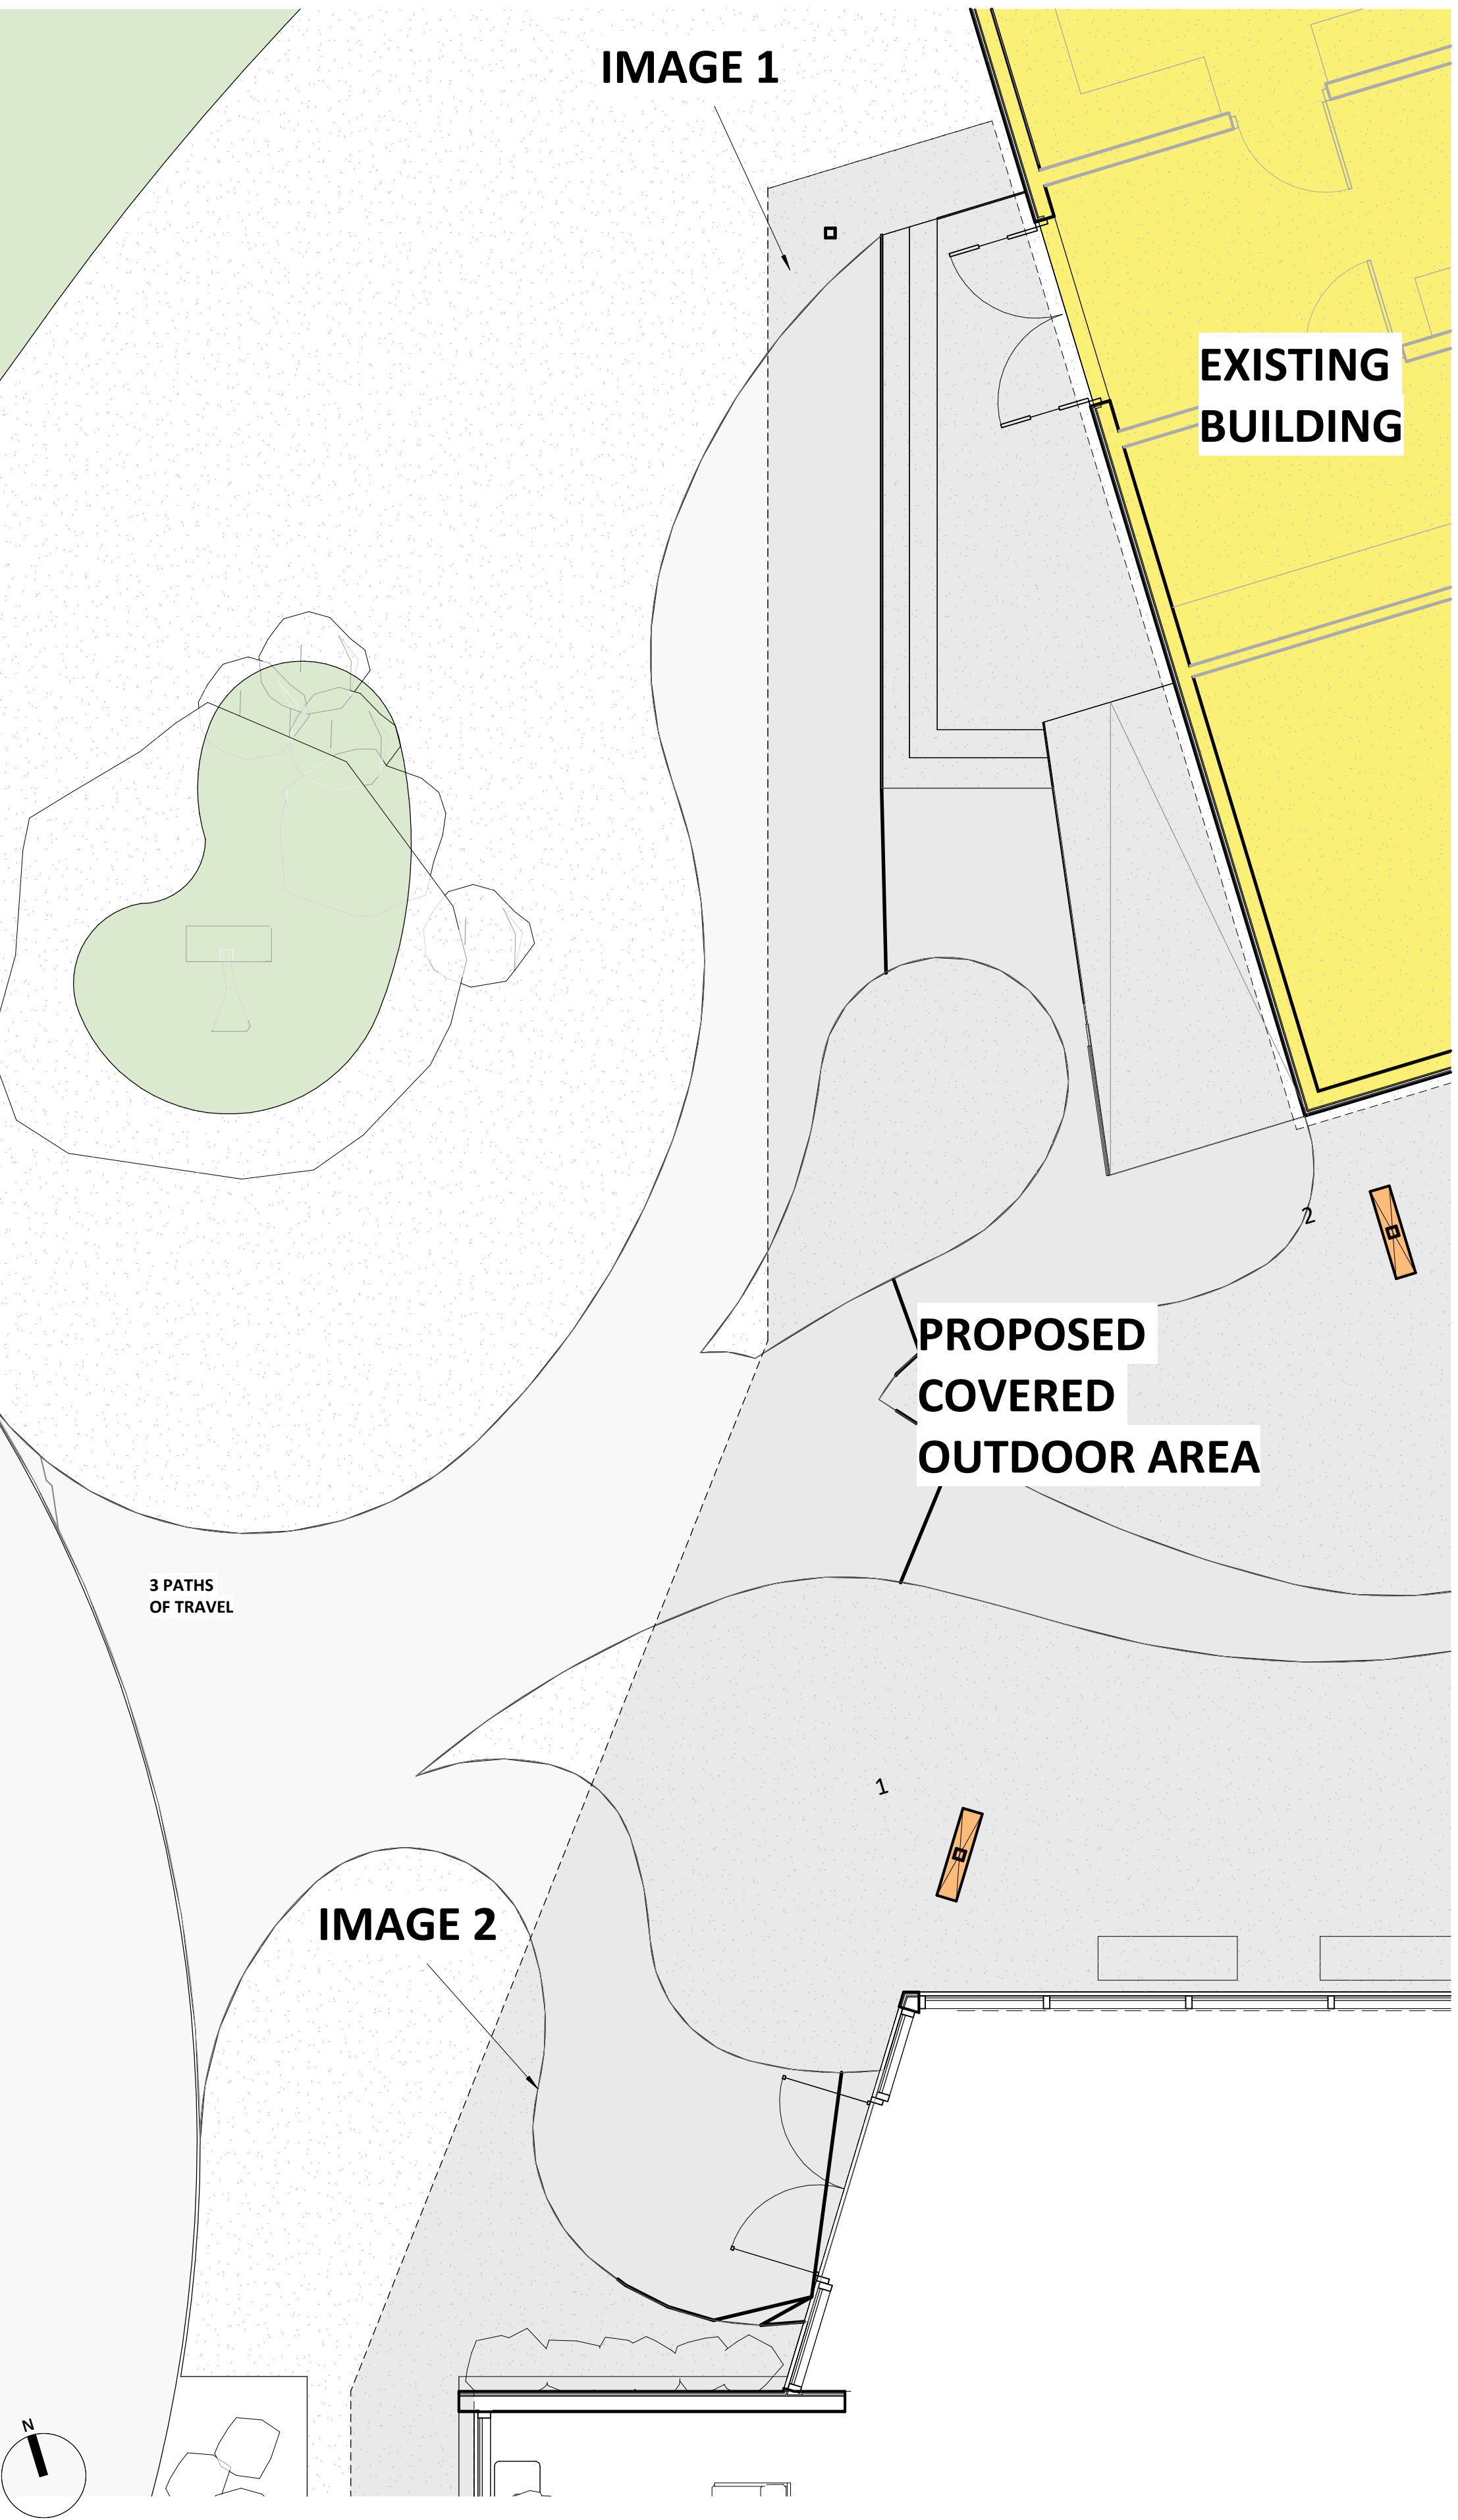
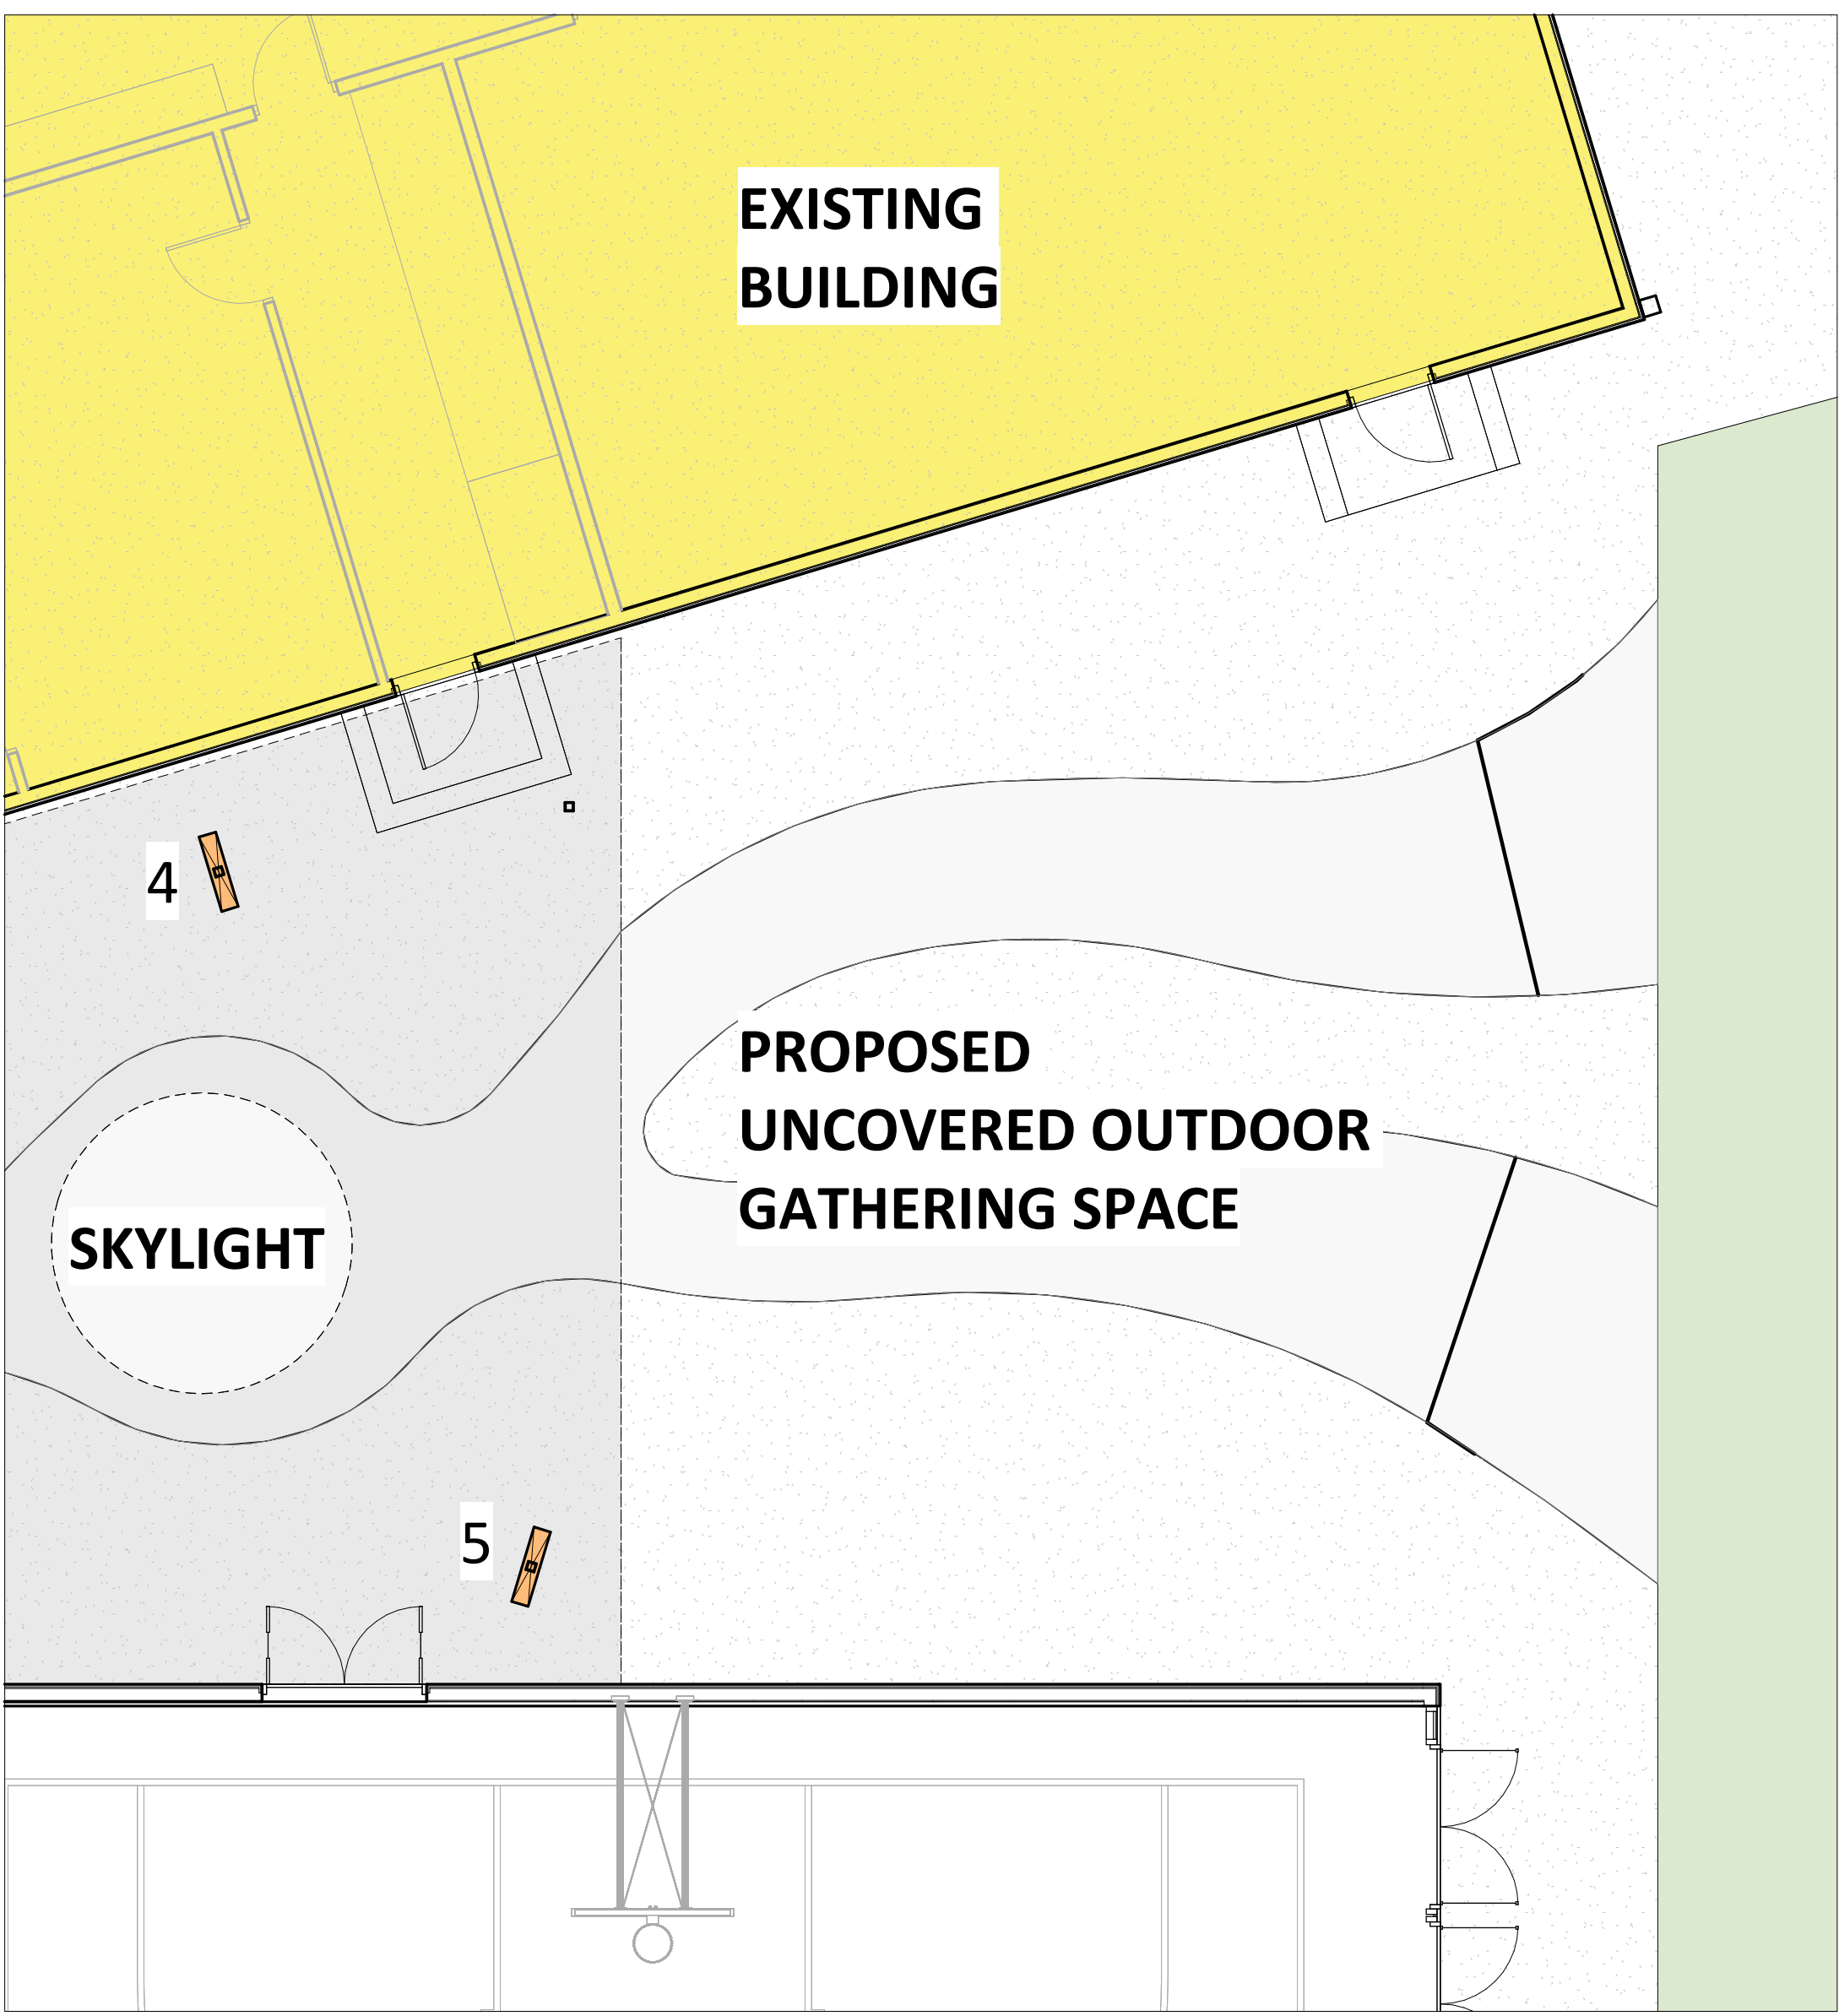


IMAGE 1

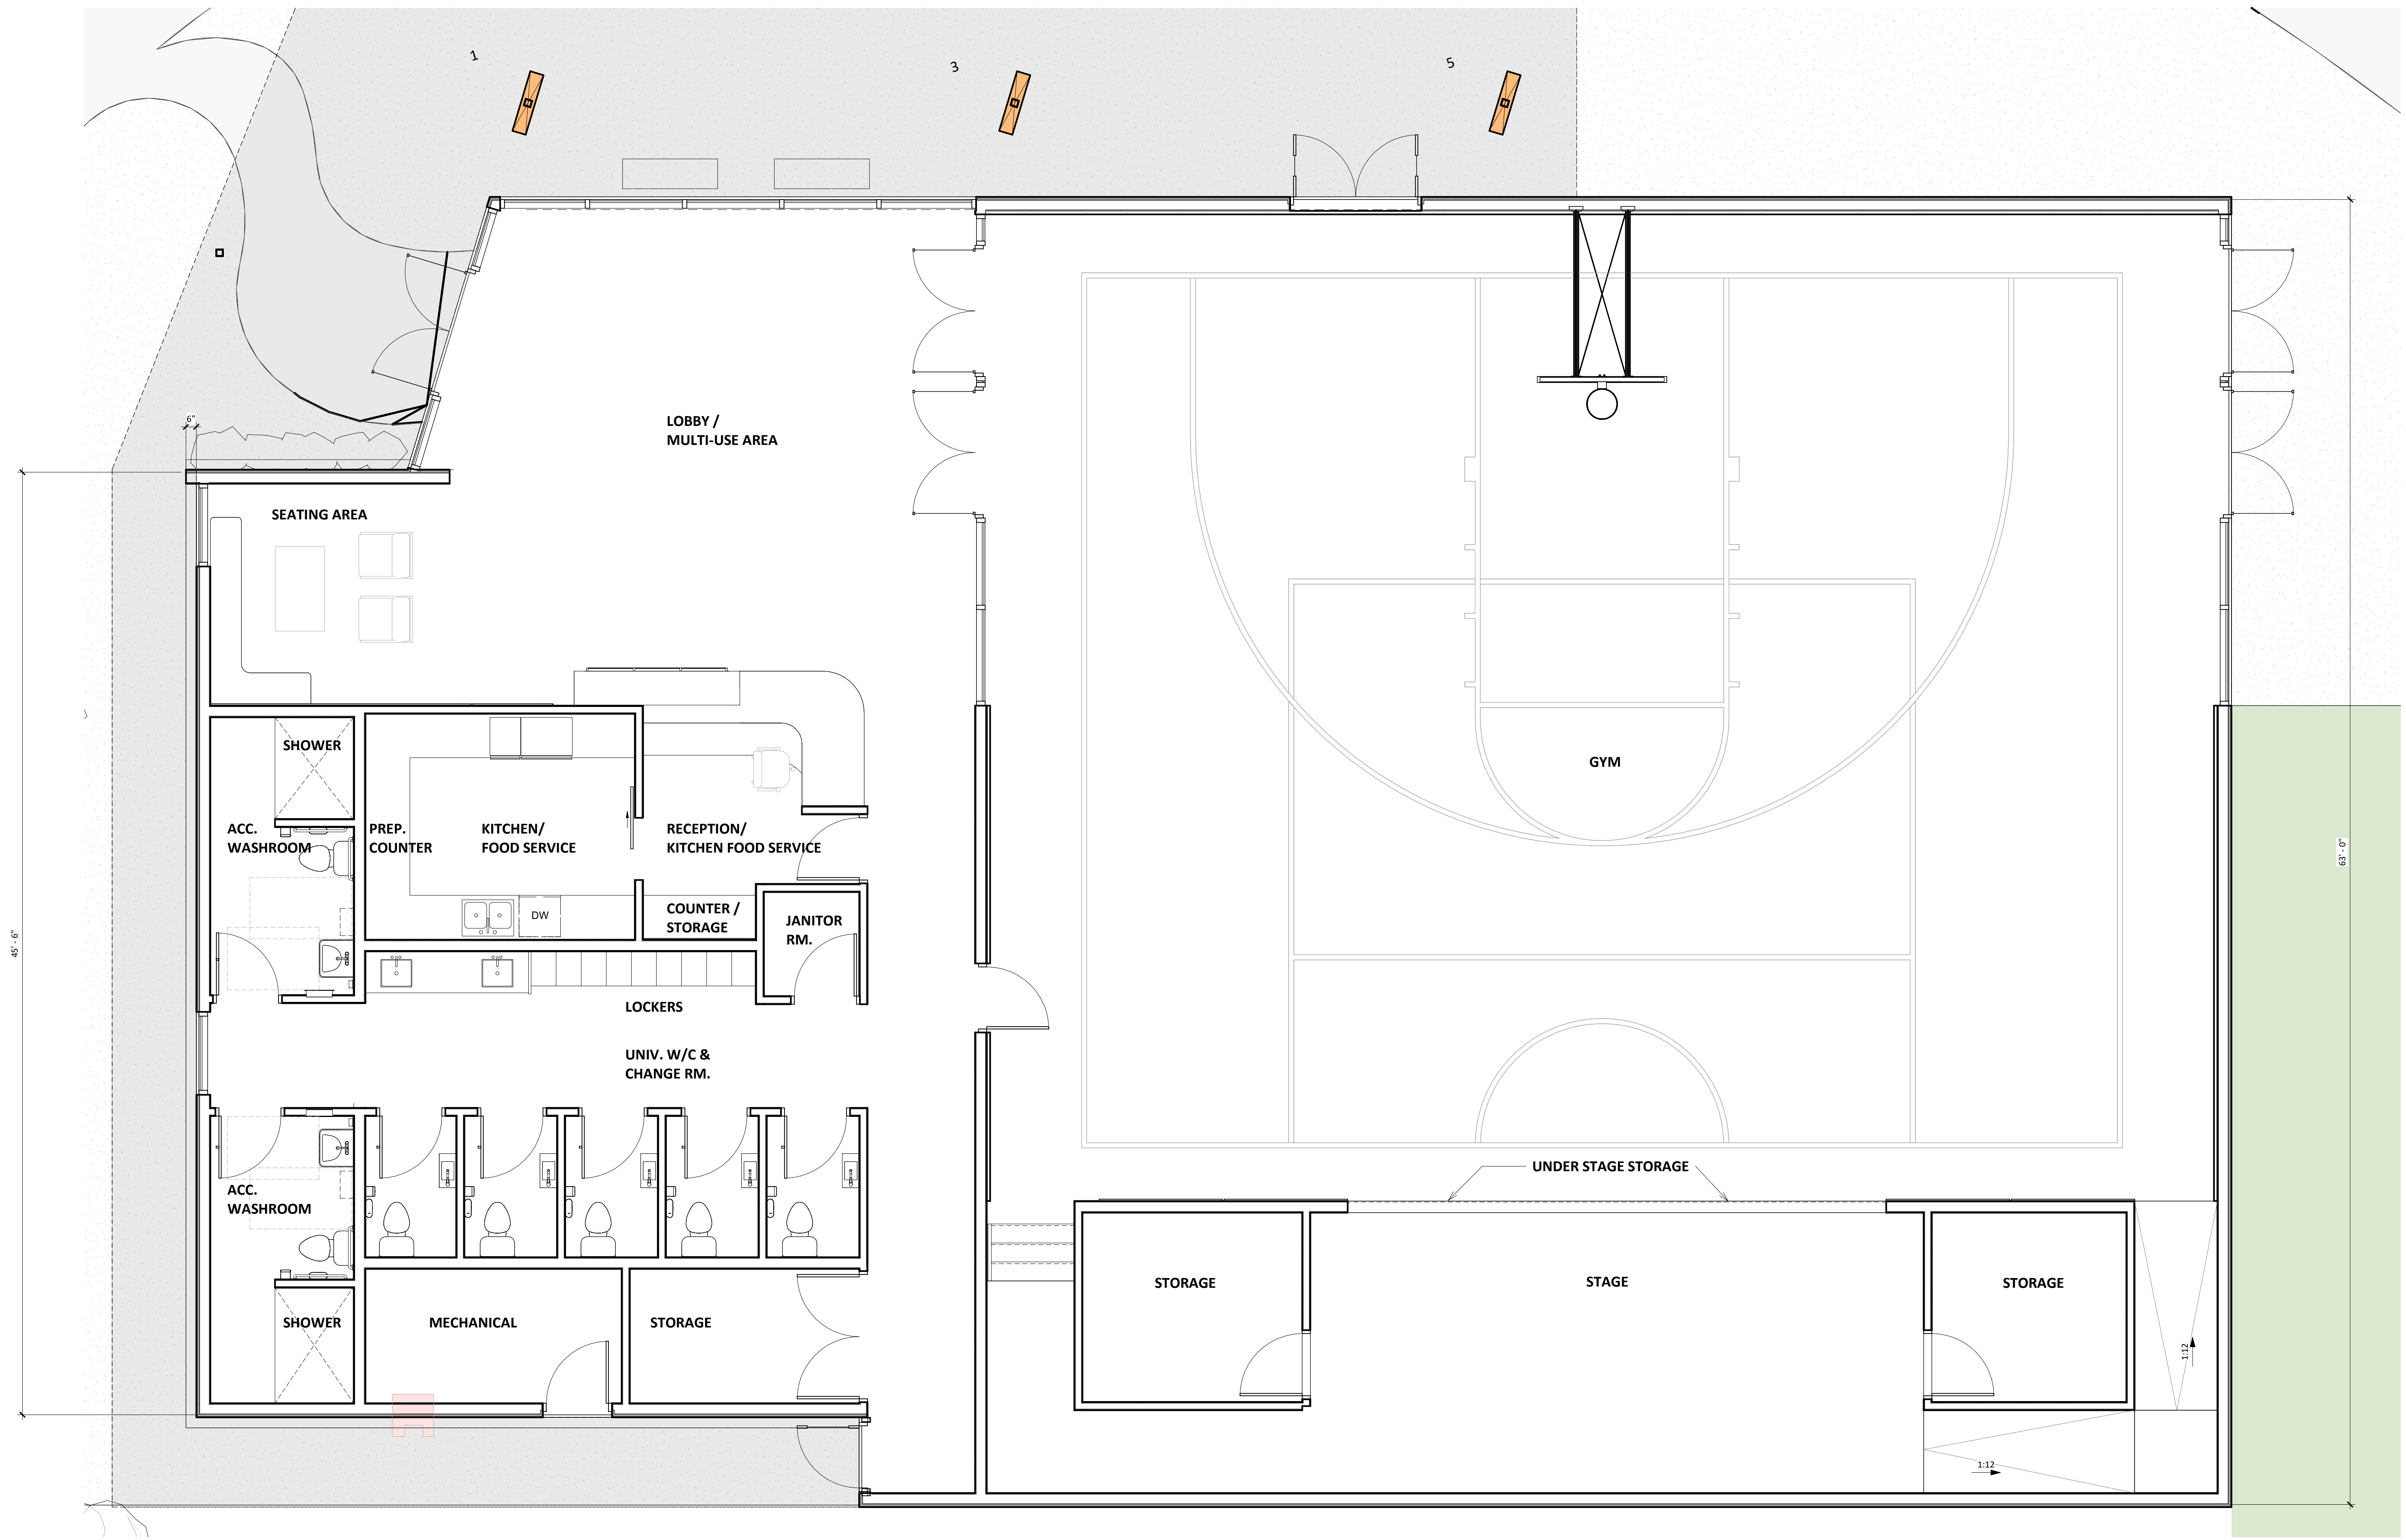


IMAGE 2





SKYLIGHT



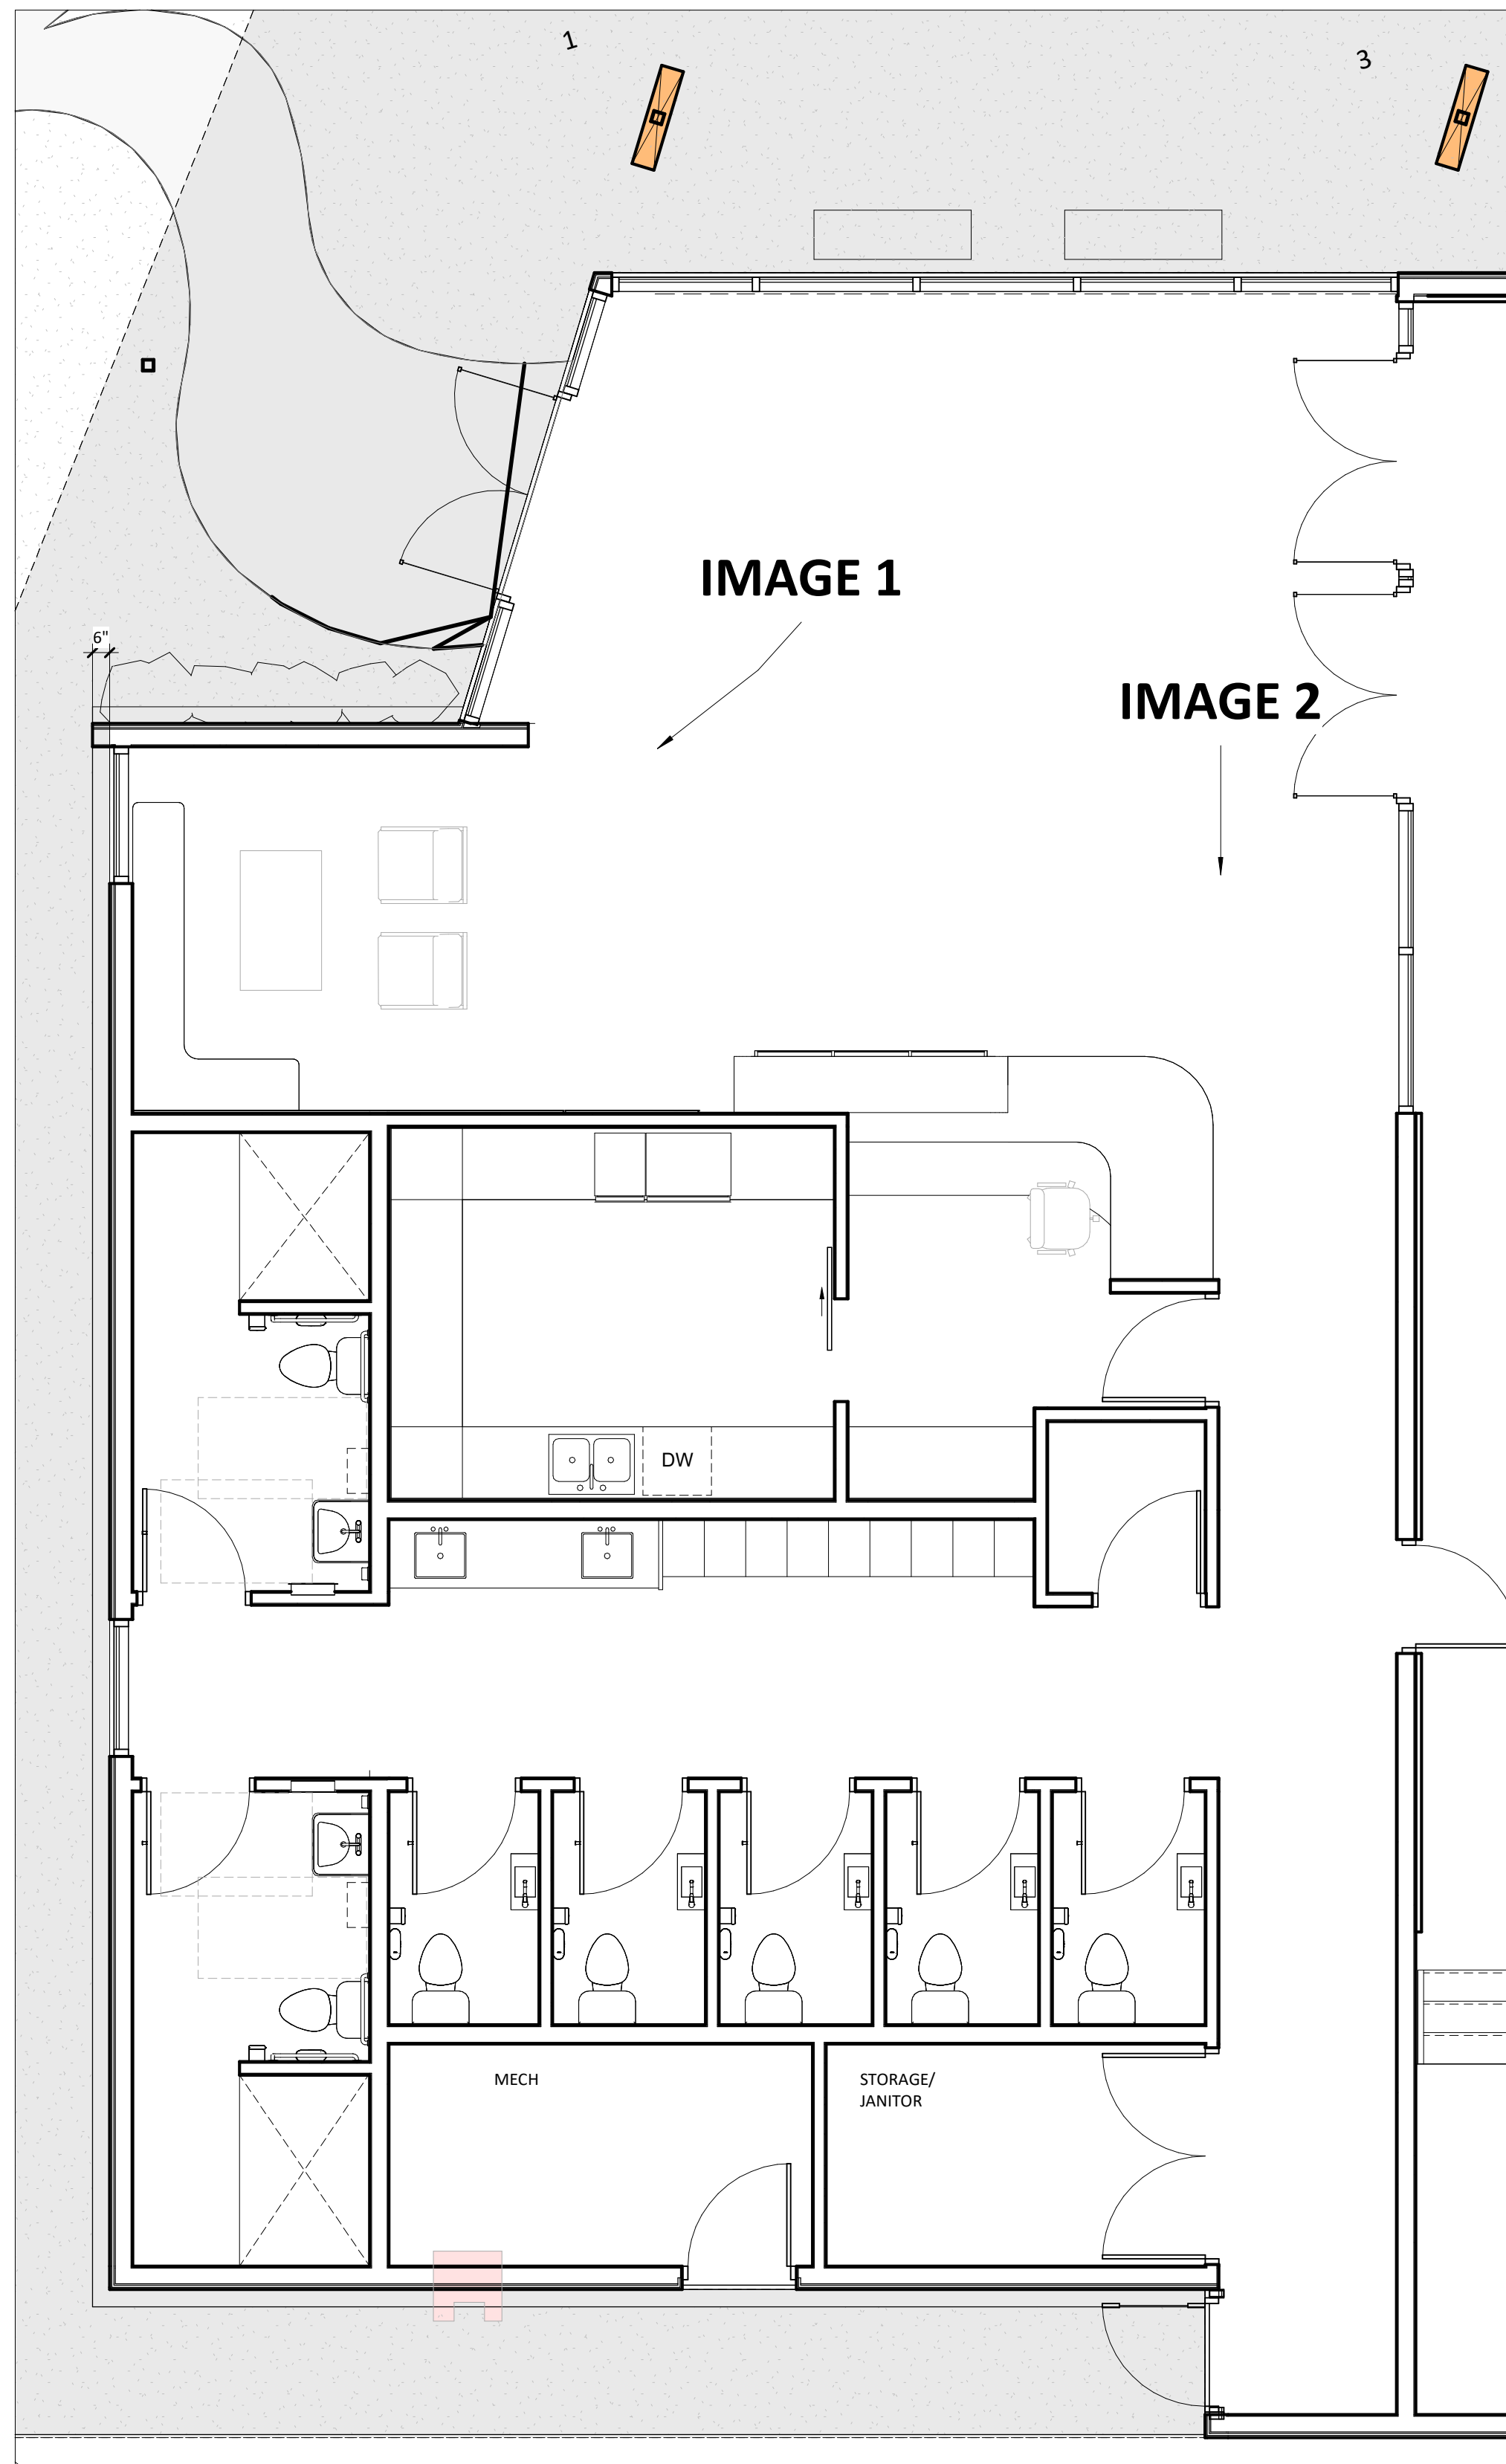


IMAGE 1



IMAGE 2



IMAGE 1



IMAGE 2

